





 
 


# DECUMANO INFERIORE

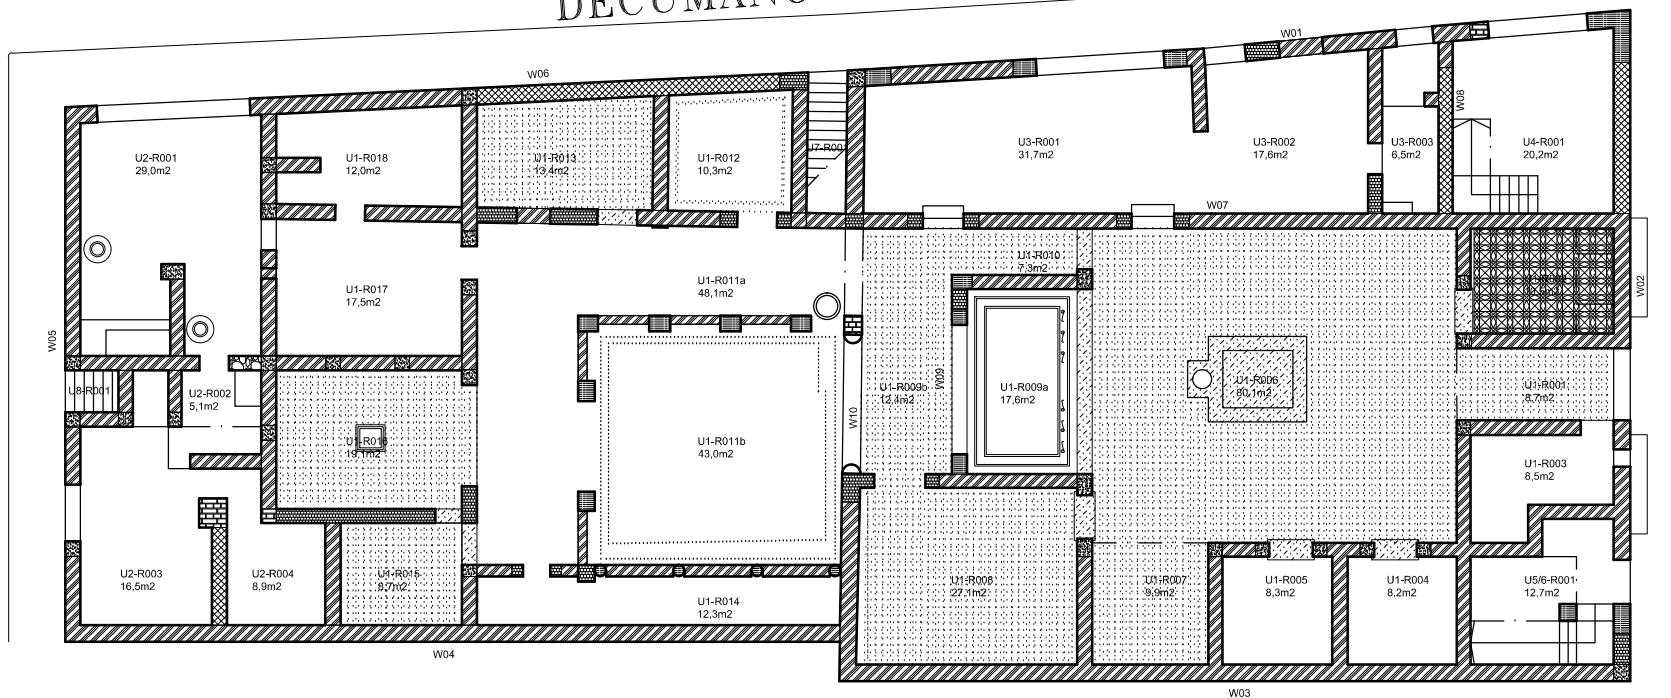

## LEGEND

-  **Opus Incertum**
-  **Opus Quadratum**
-  **Opus Vittatum**
-  **Opus Reticulatum**
-  **Opus Latericium**
-  **Marble slabs**
-  **Opt flooring**

## MEASURES AND FIGURES

UNITS, GROSS LIVING AREAS	
U1	387,0m <sup>2</sup> (including peristyle)
U2	59,8m <sup>2</sup>
U3	57,0m <sup>2</sup>
U4	114,8m <sup>2</sup> (ground floor taberna and first floor rooms)
U5/6	12,7m <sup>2</sup> (ground floor entrance for upper floors)
U5	72,7m <sup>2</sup> (possibly two separate units)
U6	60,0m <sup>2</sup> (approx. second floor units)
U7	164,5m <sup>2</sup> (with the portico, possibly several units)
U8	61,4m <sup>2</sup> (possibly two separate units)
Total	989,9m <sup>2</sup>
Plot 652,4m <sup>2</sup> (the total area of the building plot)	
Total	1304,9m <sup>2</sup> (all floors in gross m <sup>2</sup> , excluding peristyle garden)

# CASA DEL TRAMEZZO DI LEGNO

Ground Floor Reconstruction

J. Heikonen, 2017

