





 
 


CASA DEL TRAMEZZO DI LEGNO, SITE PLAN, PPRH-Procect (J. Heikonen, 2017)

DECUMANO INFERIORE

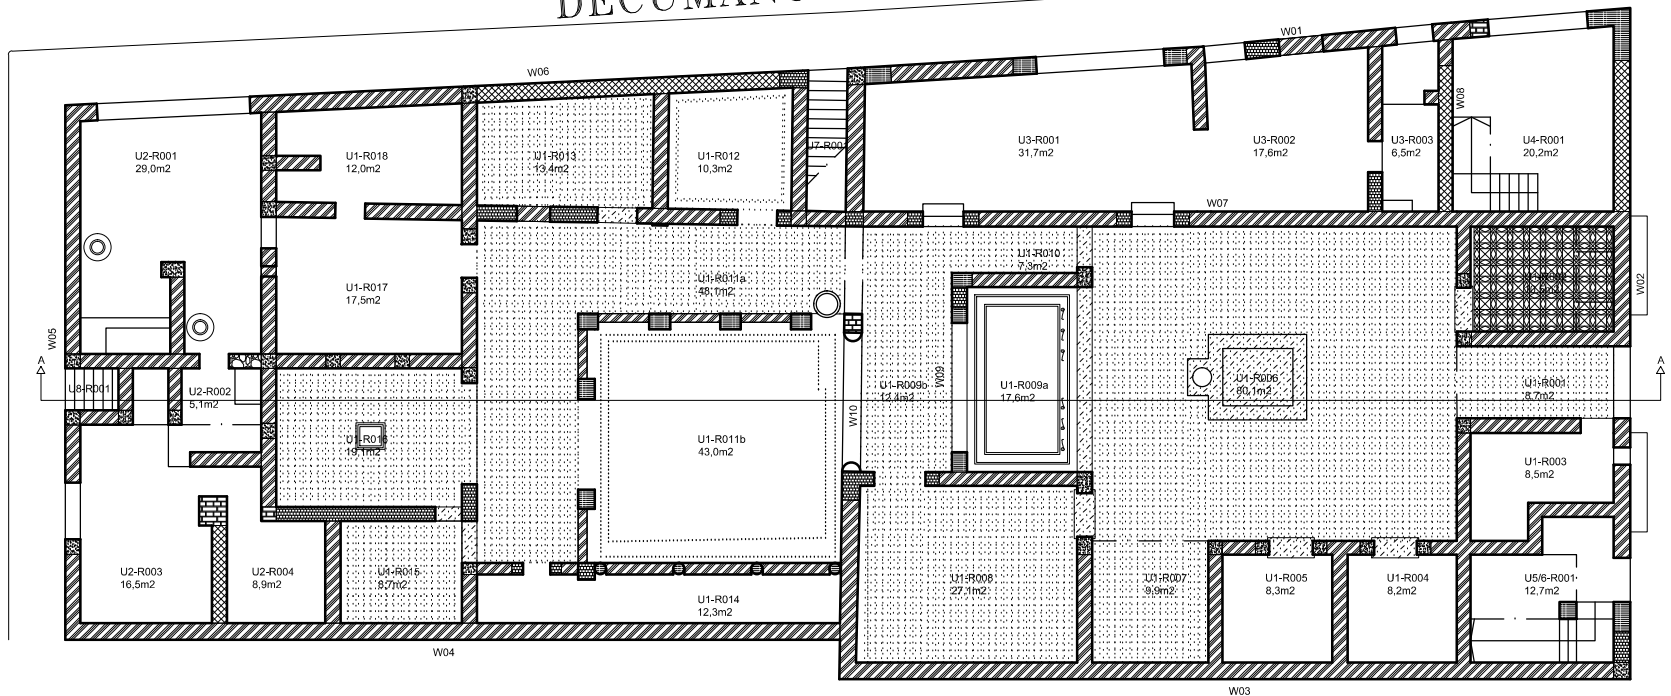

LEGEND

-  Opus Incertum
-  Opus Quadratum
-  Opus Vittatum
-  Opus Reticulatum
-  Opus Latericium
-  Marble slabs
-  opt. flooring


MEASURES AND FIGURES


UNITS, GROSS LIVING AREAS	
U1	387,0m ² (including peristyle)
U2	59,8m ²
U3	57,0m ²
U4	114,8m ² (ground floor taberna and first floor rooms)
U5/6	12,7m ² (ground floor entrance for upper floors)
U5	72,7m ² (possibly two separate units)
U6	60,0m ² (approx. second floor units)
U7	164,5m ² (with the portico, possibly several units)
U8	61,4m ² (possibly two separate units)
Total	989,9m ²
Plot 652,4m ² (the total area of the building plot)	
Total	1304,9m ² (all floors in gross m ² , excluding peristyle garden)

CASA DEL TRAMEZZO DI LEGNO



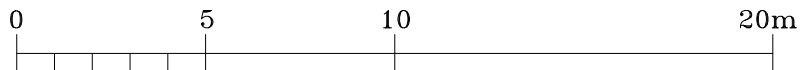


Ground Floor Reconstruction

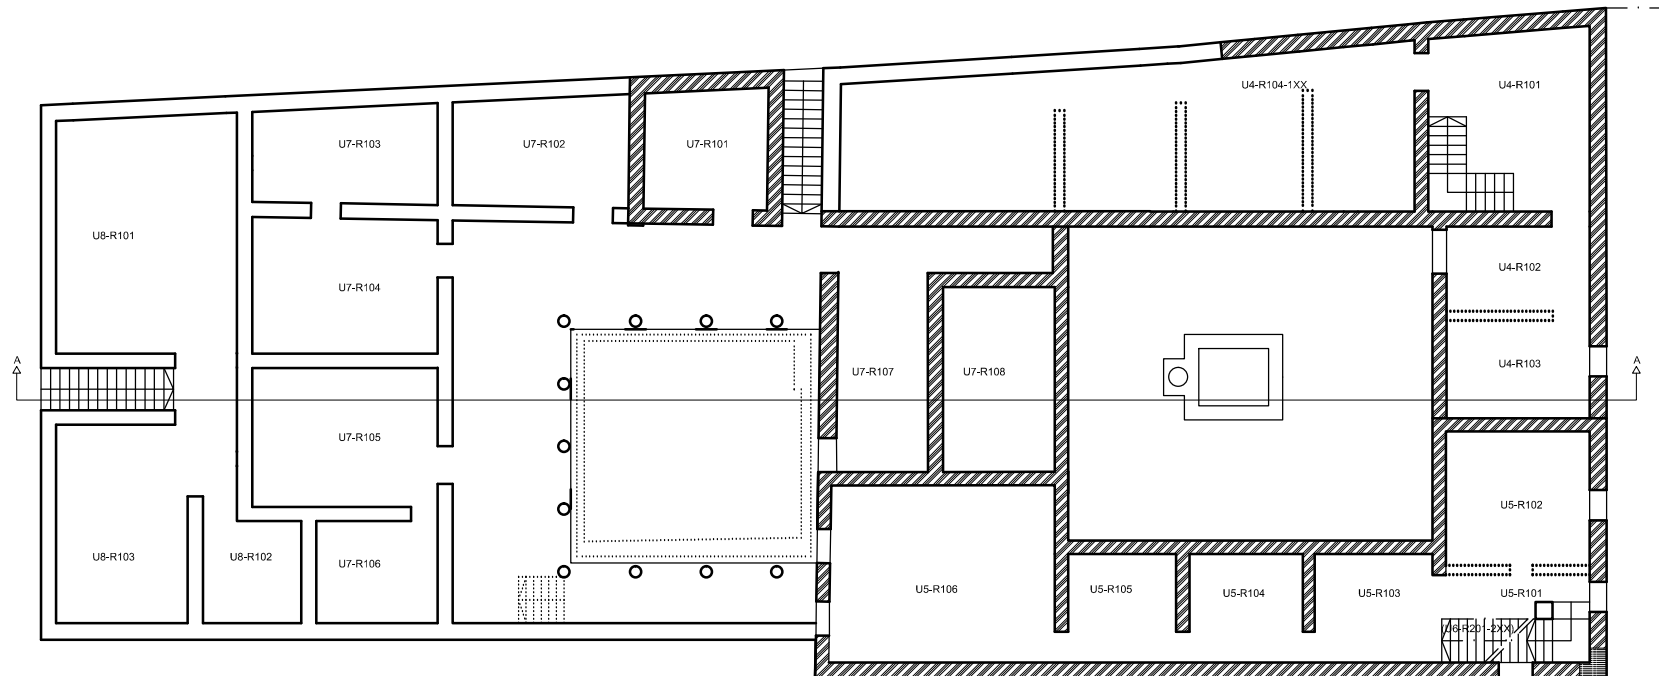PPRH-Procect (J. Heikonen, 2017)





LEGEND

-  Opus Incertum
-  Opus Quadratum
-  Opus Vittatum
-  Opus Boticulatum
-  Opus Latericium


MEASURES AND FIGURES


UNITS, GROSS LIVING AREAS	
U1	387,0m ² (including peristyle)
U2	59,8m ²
U3	57,0m ²
U4	114,8m ² (ground floor taberna and first floor rooms)
U5/6	12,7m ² (ground floor entrance for upper floors)
U5	72,7m ² (possibly two separate units)
U6	60,0m ² (approx., second floor unit)
U7	164,5m ² (with the portico, possibly several units)
U8	61,4m ² (possibly two separate units)
Total	989,9m ²
Plot	652,4m ² (the total area of the building plot)
Total	1304,9m ² (all floors in gross m ² , excluding peristyle garden)

CASA DEL TRAMEZZO DI LEGNO


First Floor Reconstruction

PPRH-Procect (J. Heikonen, 2017)

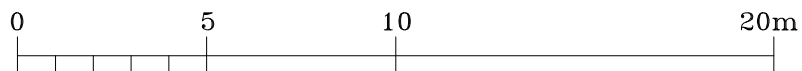

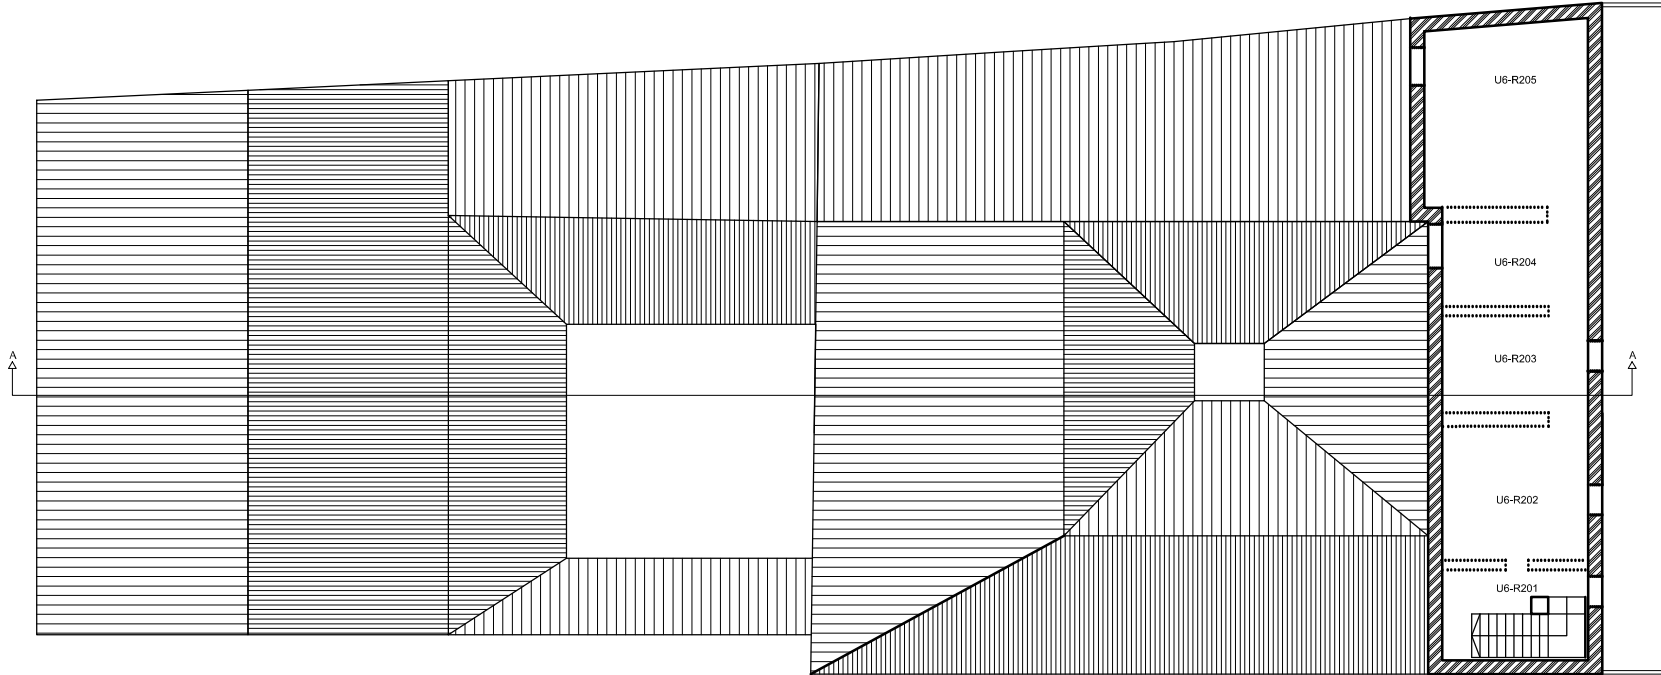

LEGEND

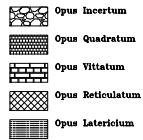


MEASURES AND FIGURES


UNITS, GROSS LIVING AREAS	
U1	387,0m ² (including peristyle)
U2	59,8m ²
U3	57,0m ²
U4	114,8m ² (ground floor taberna and first floor rooms)
U4	12,7m ² (ground floor entrance for upper floors)
U5/6	72,7m ² (possibly two separate units)
U5	72,7m ² (possibly two separate units)
U6	60,0m ² (approx., second floor unit)
U7	164,5m ² (with the portico, possibly several units)
U8	61,4m ² (possibly two separate units)
Total	989,9m ²
Plot	652,4m ² (the total area of the building plot)
Total	1304,9m ² (all floors in gross m ² , excluding peristyle garden)

CASA DEL TRAMEZZO DI LEGNO






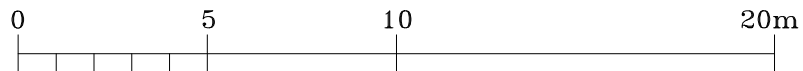

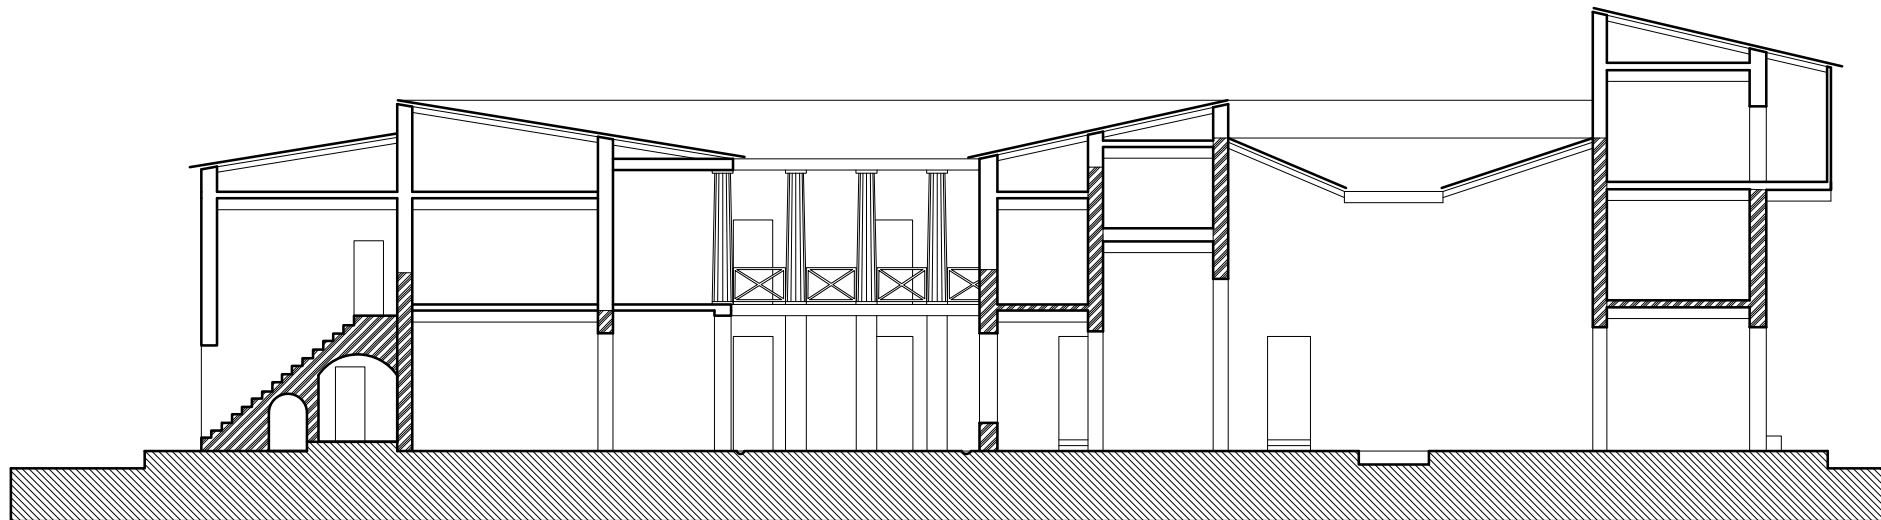Second Floor Reconstruction

PPRH-Procect (J. Heikonen, 2017)



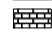

LEGEND

	Opus Incertum
	Opus Quadratum
	Opus Vitatum
	Opus Reticulatum
	Opus Latericium
	Marble slabs
	opt flooring


MEASURES AND FIGURES

UNITS, GROSS LIVING AREAS	
U1	387.0m ² (including peristyle)
U2	59.8m ²
U3	57.0m ²
U4	114.8m ² (ground floor taberna and first floor rooms)
U5/6	12.7m ² (ground floor entrance for upper floors)
U5	72.7m ² (possibly two separate units)
U6	69.0m ² (approx., second floor units)
U7	164.5m ² (with the portico, possibly several units)
U8	61.4m ² (possibly two separate units)
Total	989.9m ²
Plot	652.4m ² (the total area of the building plot)
Total	1304.9m ² (all floors in gross m ² , excluding peristyle garden)


CASA DEL TRAMEZZO DI LEGNO

Elevation A-A Reconstruction

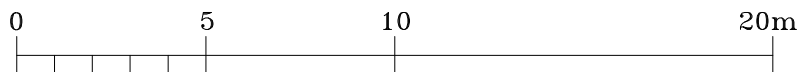


 




PPRH-Procect (J. Heikonen, 2017)

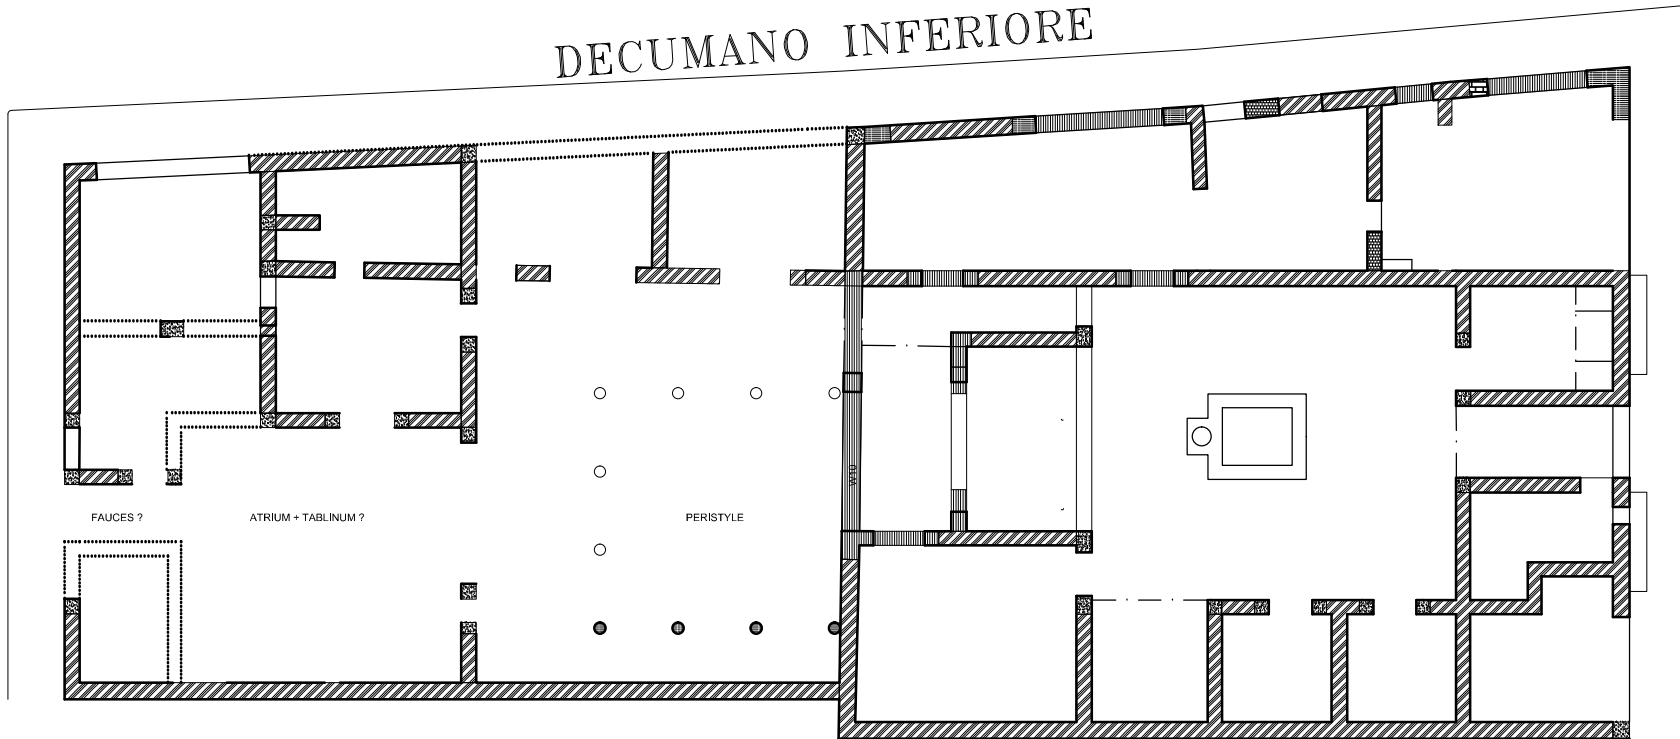

DECUMANO INFERIORE



LEGEND

 -  Opus Incertum
-  Opus Quadratum
-  Opus Vittatum
-  Opus Reticulatum
-  Opus Latericium
-  Marble slabs
-  Opt. flooring
-  Reconstructed Phase I wall, based on foundations

CASA DEL TRAMEZZO DI LEGNO

Ground Floor Reconstruction, Phase I

PPRH-Procect (J. Heikonen, 2017)

